


下水道任意図

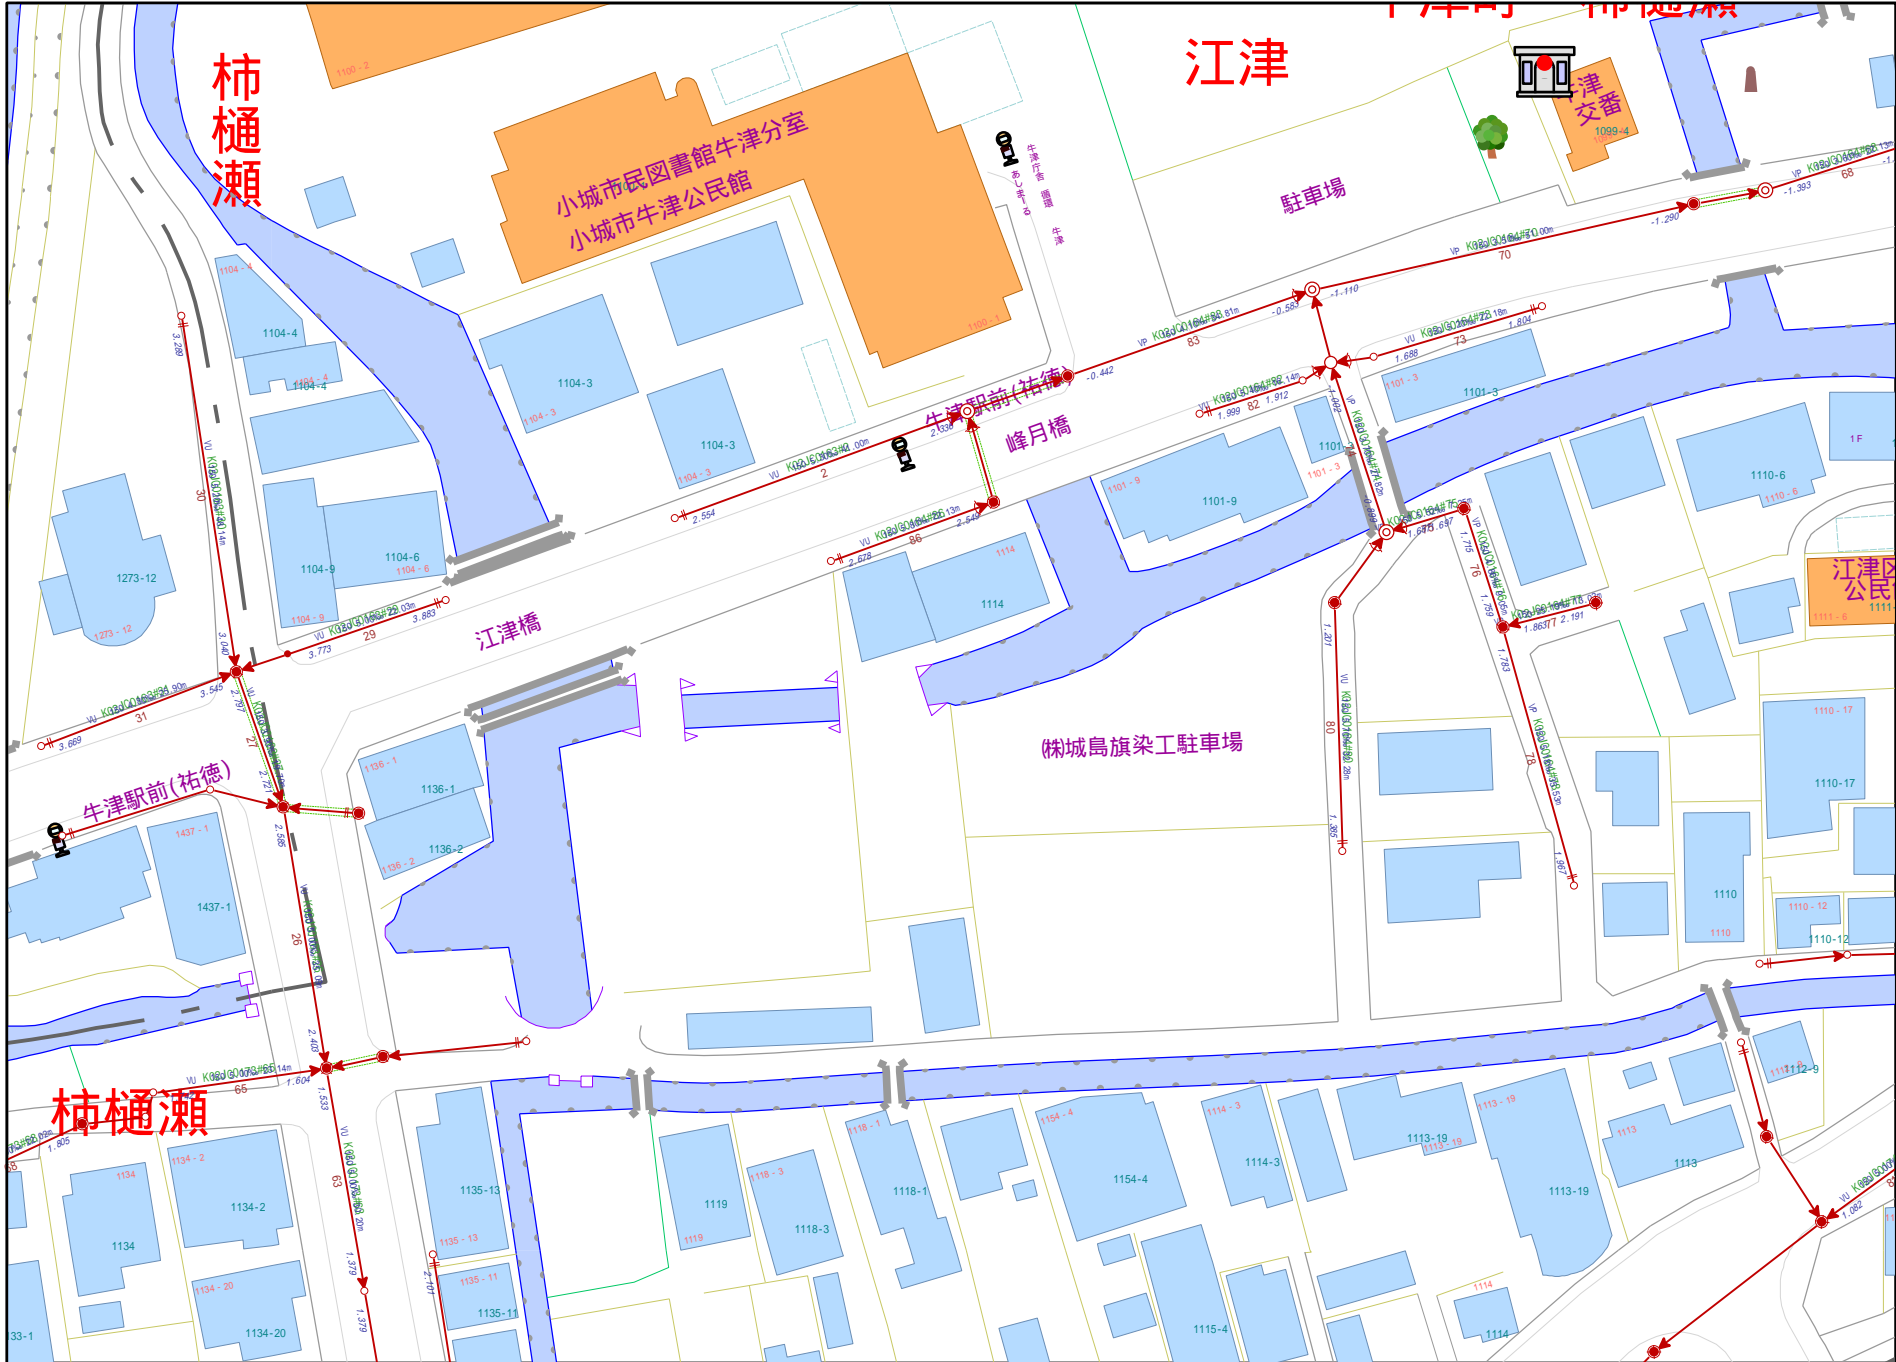

1/1,000

